


PLAN OF A OFFICE BUILDING

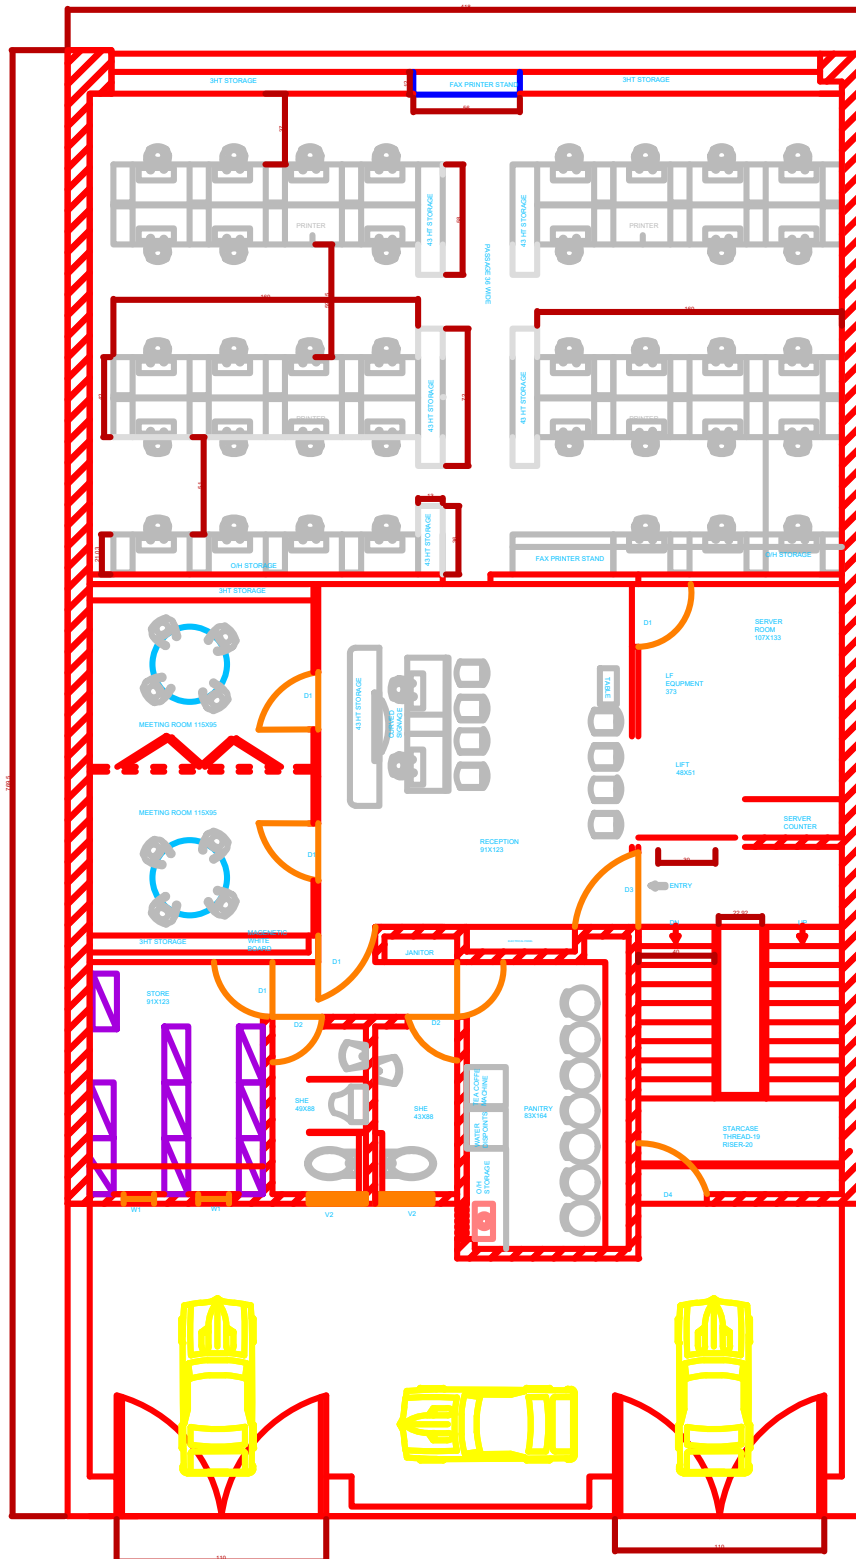

9603/1
VINESH M